

# PROPOSED WASTE TRANSFER STATION AT 52 ANDERSON ROAD SMEATON GRANGE

REFERENCES  
DRAWINGS TO BE READ IN CONJUNCTION WITH BUT NOT LIMITED TO ALL STORMWATER ENGINEERS, LANDSCAPE ARCHITECTS, AND OTHER ASSOCIATED PLANS & REPORTS

revision	description
A	02.02.16 ISSUED FOR GENERAL INFORMATION
B	04.03.16 ISSUED FOR GENERAL INFORMATION
C	06.05.16 ISSUED FOR GENERAL INFORMATION
D	23.05.16 ISSUED FOR GENERAL INFORMATION
E	18.08.16 ISSUED FOR GENERAL INFORMATION
F	28.04.17 ISSUED FOR GENERAL INFORMATION
G	20.02.18 ISSUED FOR GENERAL INFORMATION
H	10.05.18 ISSUED FOR GENERAL INFORMATION

NOTES  
All dimensions and setbacks to be verified prior to commencement  
DO NOT SCALE measurements off drawings  
If speed dimensions to be used at all times  
IF IN DOUBT - ASK  
All omissions or discrepancies to be notified to the architect

scale 1:500 @ A3  
Project Architect

L2 - 60 PARK STREET  
SYDNEY NSW 2000  
P - 02 9267 2000  
W - www.cdarchitects.com.au

copyright  
The copyright of this drawing together with any other documents prepared by CD Architects (CD) is the property of CD. CD agrees to loan this drawing to the Architect for which it is intended. The loan is for the purpose of the project only and is not to be used for any other purpose without the prior written consent of CD.

date FEB 2016 @drawn SS


project PROPOSED WASTE TRANSFER STATION  
52 ANDERSON ROAD  
SMEATON GRANGE

drawing title COVER SHEET

FOR DA APPROVAL  
J15306 DA 1000 H  
job no. drawing no.

## DRAWING LIST

000	COVER SHEET	REV H
100	GROUND FLOOR PLAN 1:500	REV H
101	ROOF PLAN 1:500	REV H
200	ELEVATIONS 1 1:250	REV H
201	ELEVATIONS 2 1:250	REV H
500	DETAILS SHEET1 1:250	REV F
501	DETAILS SHEET2 1:100	REV F
502	FRONT FENCE DETAIL	REV G


 NSW GOVERNMENT  
Planning

Issued under the Environmental Planning and Assessment Act 1979


Project No. 15306 (1A) (1) (2) Modification Application

Mod 1 granted on the 10/9/18

in respect to MP 550 7424

Signed 

Sheet No. 1 of 8

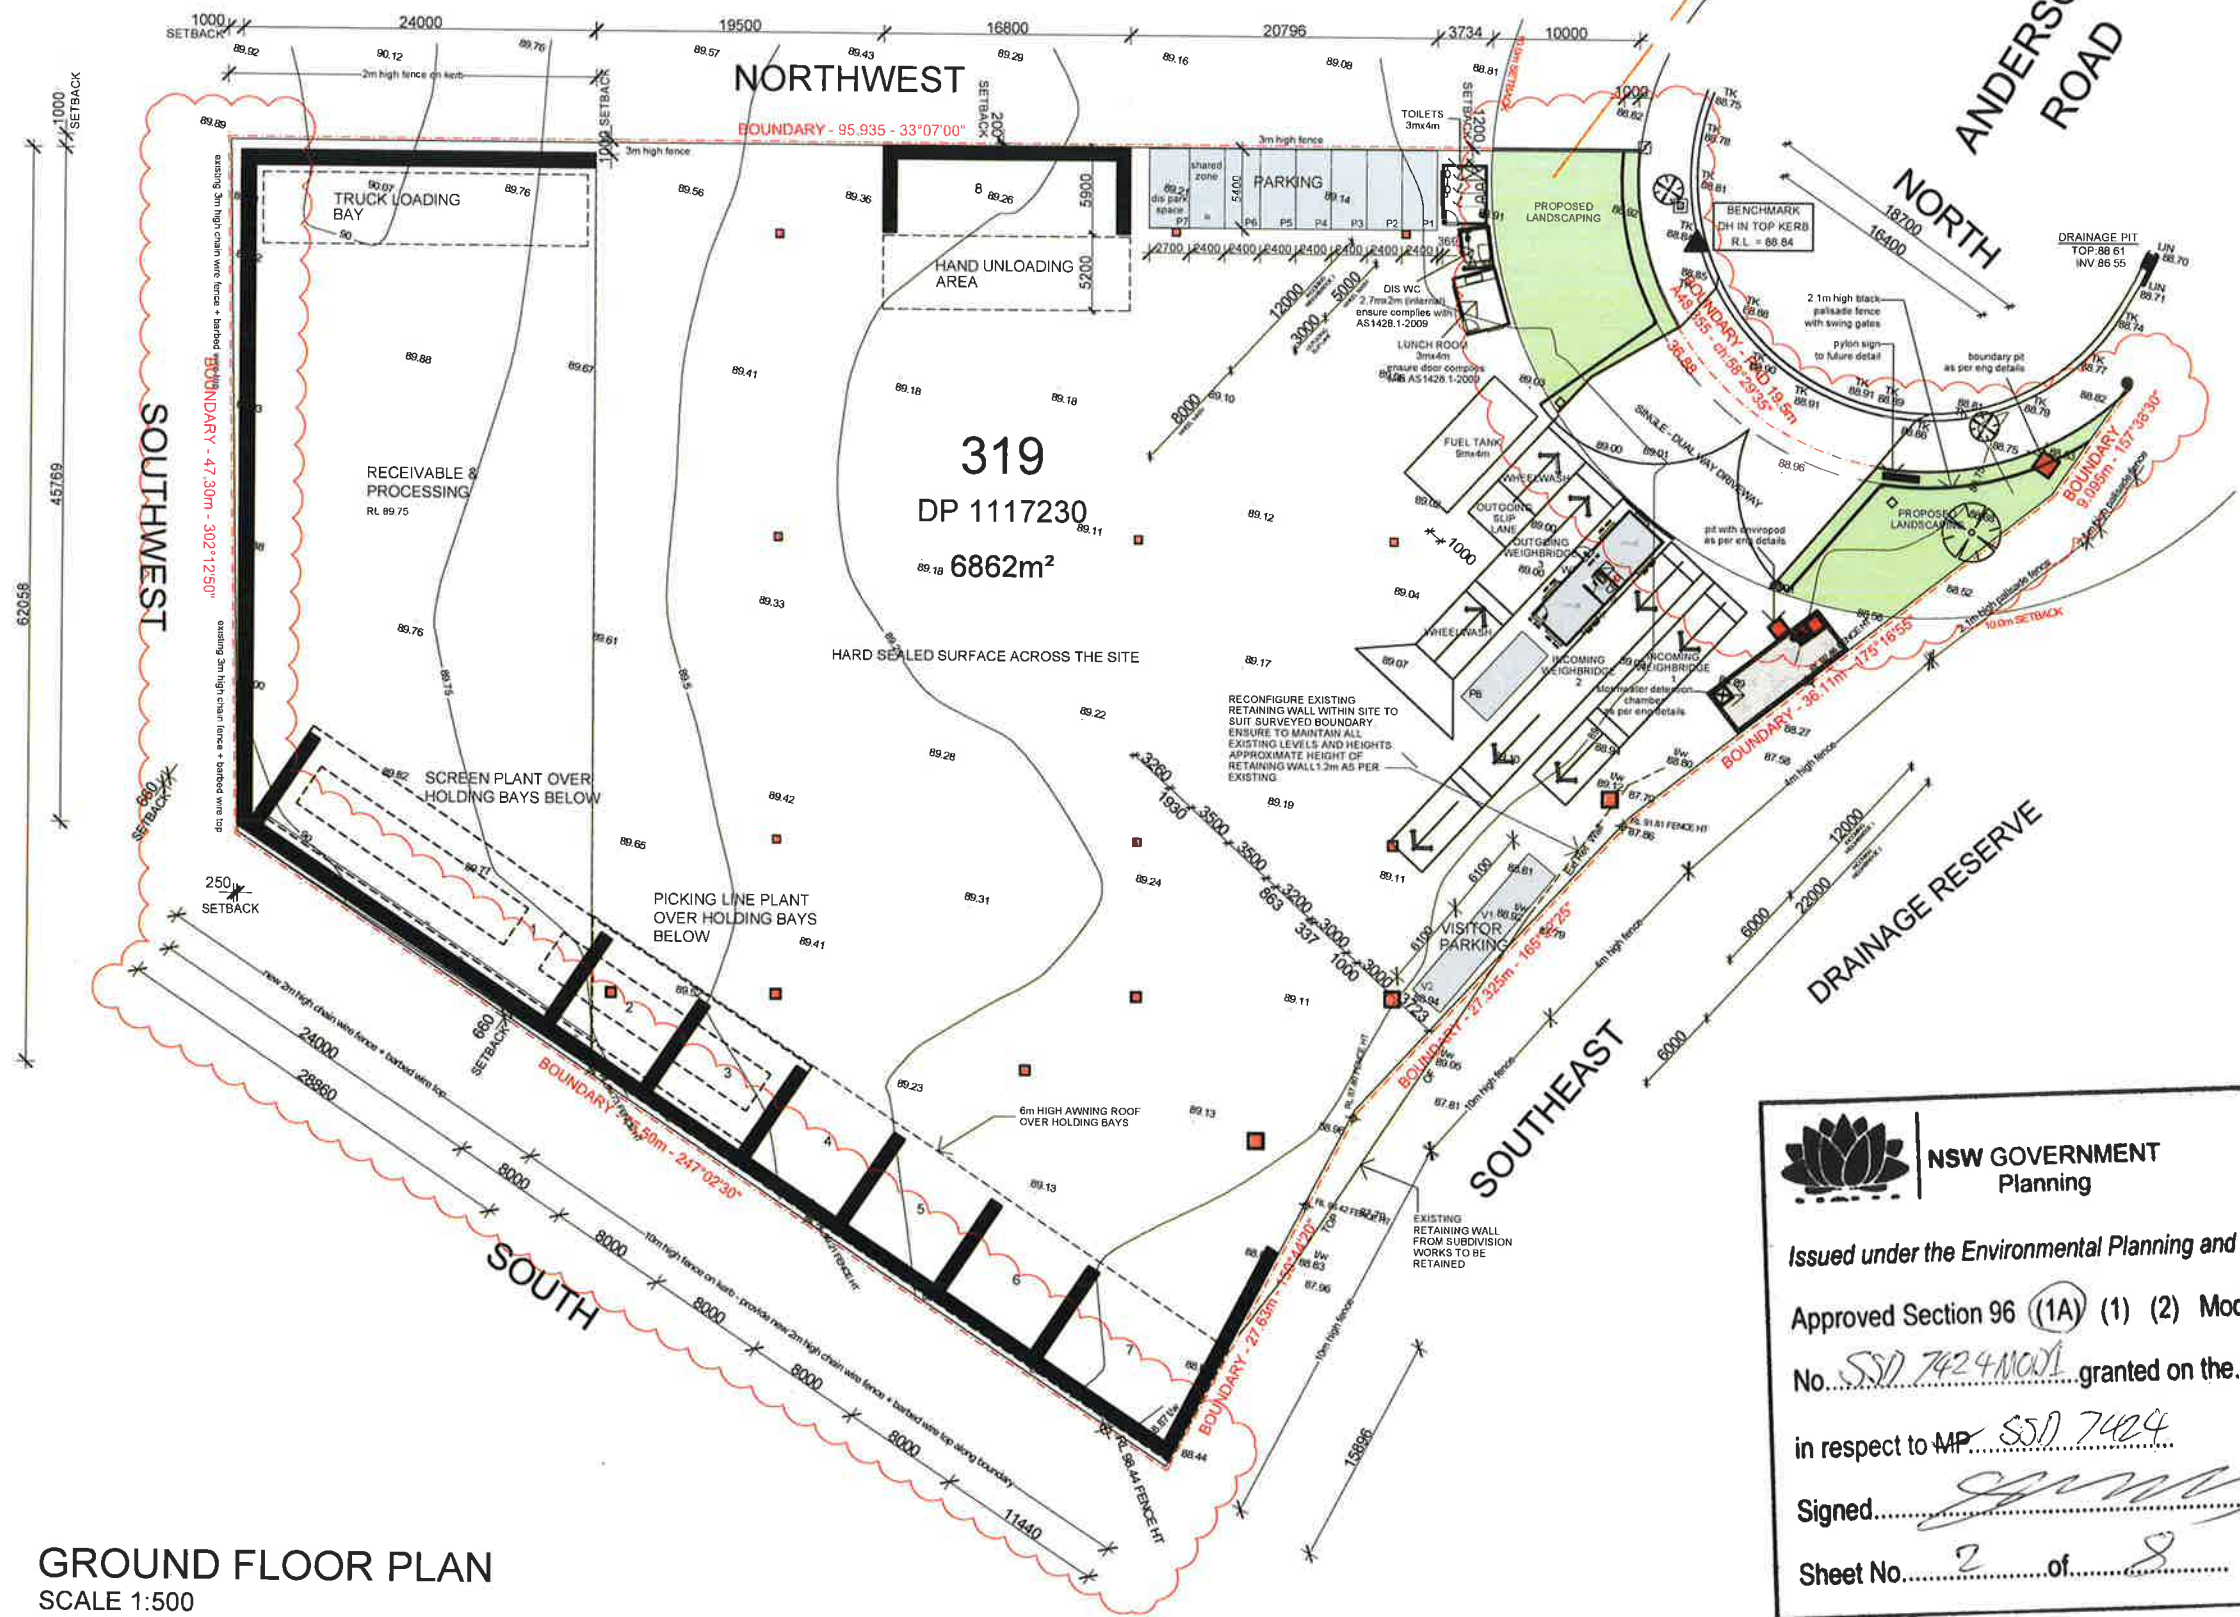

GROUND FLOOR PLAN  
SCALE 1:500

**NSW GOVERNMENT**  
Planning

Issued under the Environmental Planning and Assessment Act 1979

Approved Section 96 (1A) (1) (2) Modification Application  
No. SSD 7424/NOV1 granted on the 10/9/18

in respect to MP SSD 7424

Signed [Signature]

Sheet No. 2 of 8

revision

A	02.02.16	ISSUED FOR GENERAL INFORMATION
B	04.03.16	ISSUED FOR GENERAL INFORMATION
C	06.05.16	ISSUED FOR GENERAL INFORMATION
D	23.05.16	ISSUED FOR GENERAL INFORMATION
E	18.08.16	ISSUED FOR GENERAL INFORMATION
F	28.04.17	ISSUED FOR GENERAL INFORMATION
G	20.02.18	ISSUED FOR GENERAL INFORMATION
H	10.05.18	ISSUED FOR GENERAL INFORMATION



notes  
All dimensions and details to be verified prior to commencement  
DO NOT SCALE measurements off drawings  
Figured dimensions to be used at all times  
IF IN DOUBT - ASK  
All omissions or discrepancies to be notified to the architect

scale 1:100 @ A3  
[Scale bar showing 0, 5, 10, 15, 20, 25, 30, 35, 40, 45, 50, 55, 60, 65, 70, 75, 80, 85, 90, 95, 100 units]

Project Architect

L2 - 80 PARK STREET  
SYDNEY NSW 2000  
P 02 9287 2000  
W www.chanredesign.com.au

copyright  
The copyright of this drawing together with any other documents prepared by CH2M Hill (Australia) Pty Ltd. remains the property of CH2M Hill. CH2M Hill grants a license for the use of this document for the purposes for which it is intended. The license is not transferable without permission from CH2M Hill.

date	drawn
APRIL 2013	SS


project  
PROPOSED WASTE TRANSFER STATION  
52 ANDERSON ROAD  
SMEATON GRANGE

drawing title  
GROUND FLOOR PLAN

FOR DA APPROVAL	J15306	DA	100	H
-----------------	--------	----	-----	---



REFERENCES  
DRAWINGS TO BE READ IN CONJUNCTION WITH BUT NOT LIMITED TO ALL STORMWATER ENGINEERS, LANDSCAPE ARCHITECTS, AND OTHER ASSOCIATED PLANS & REPORTS

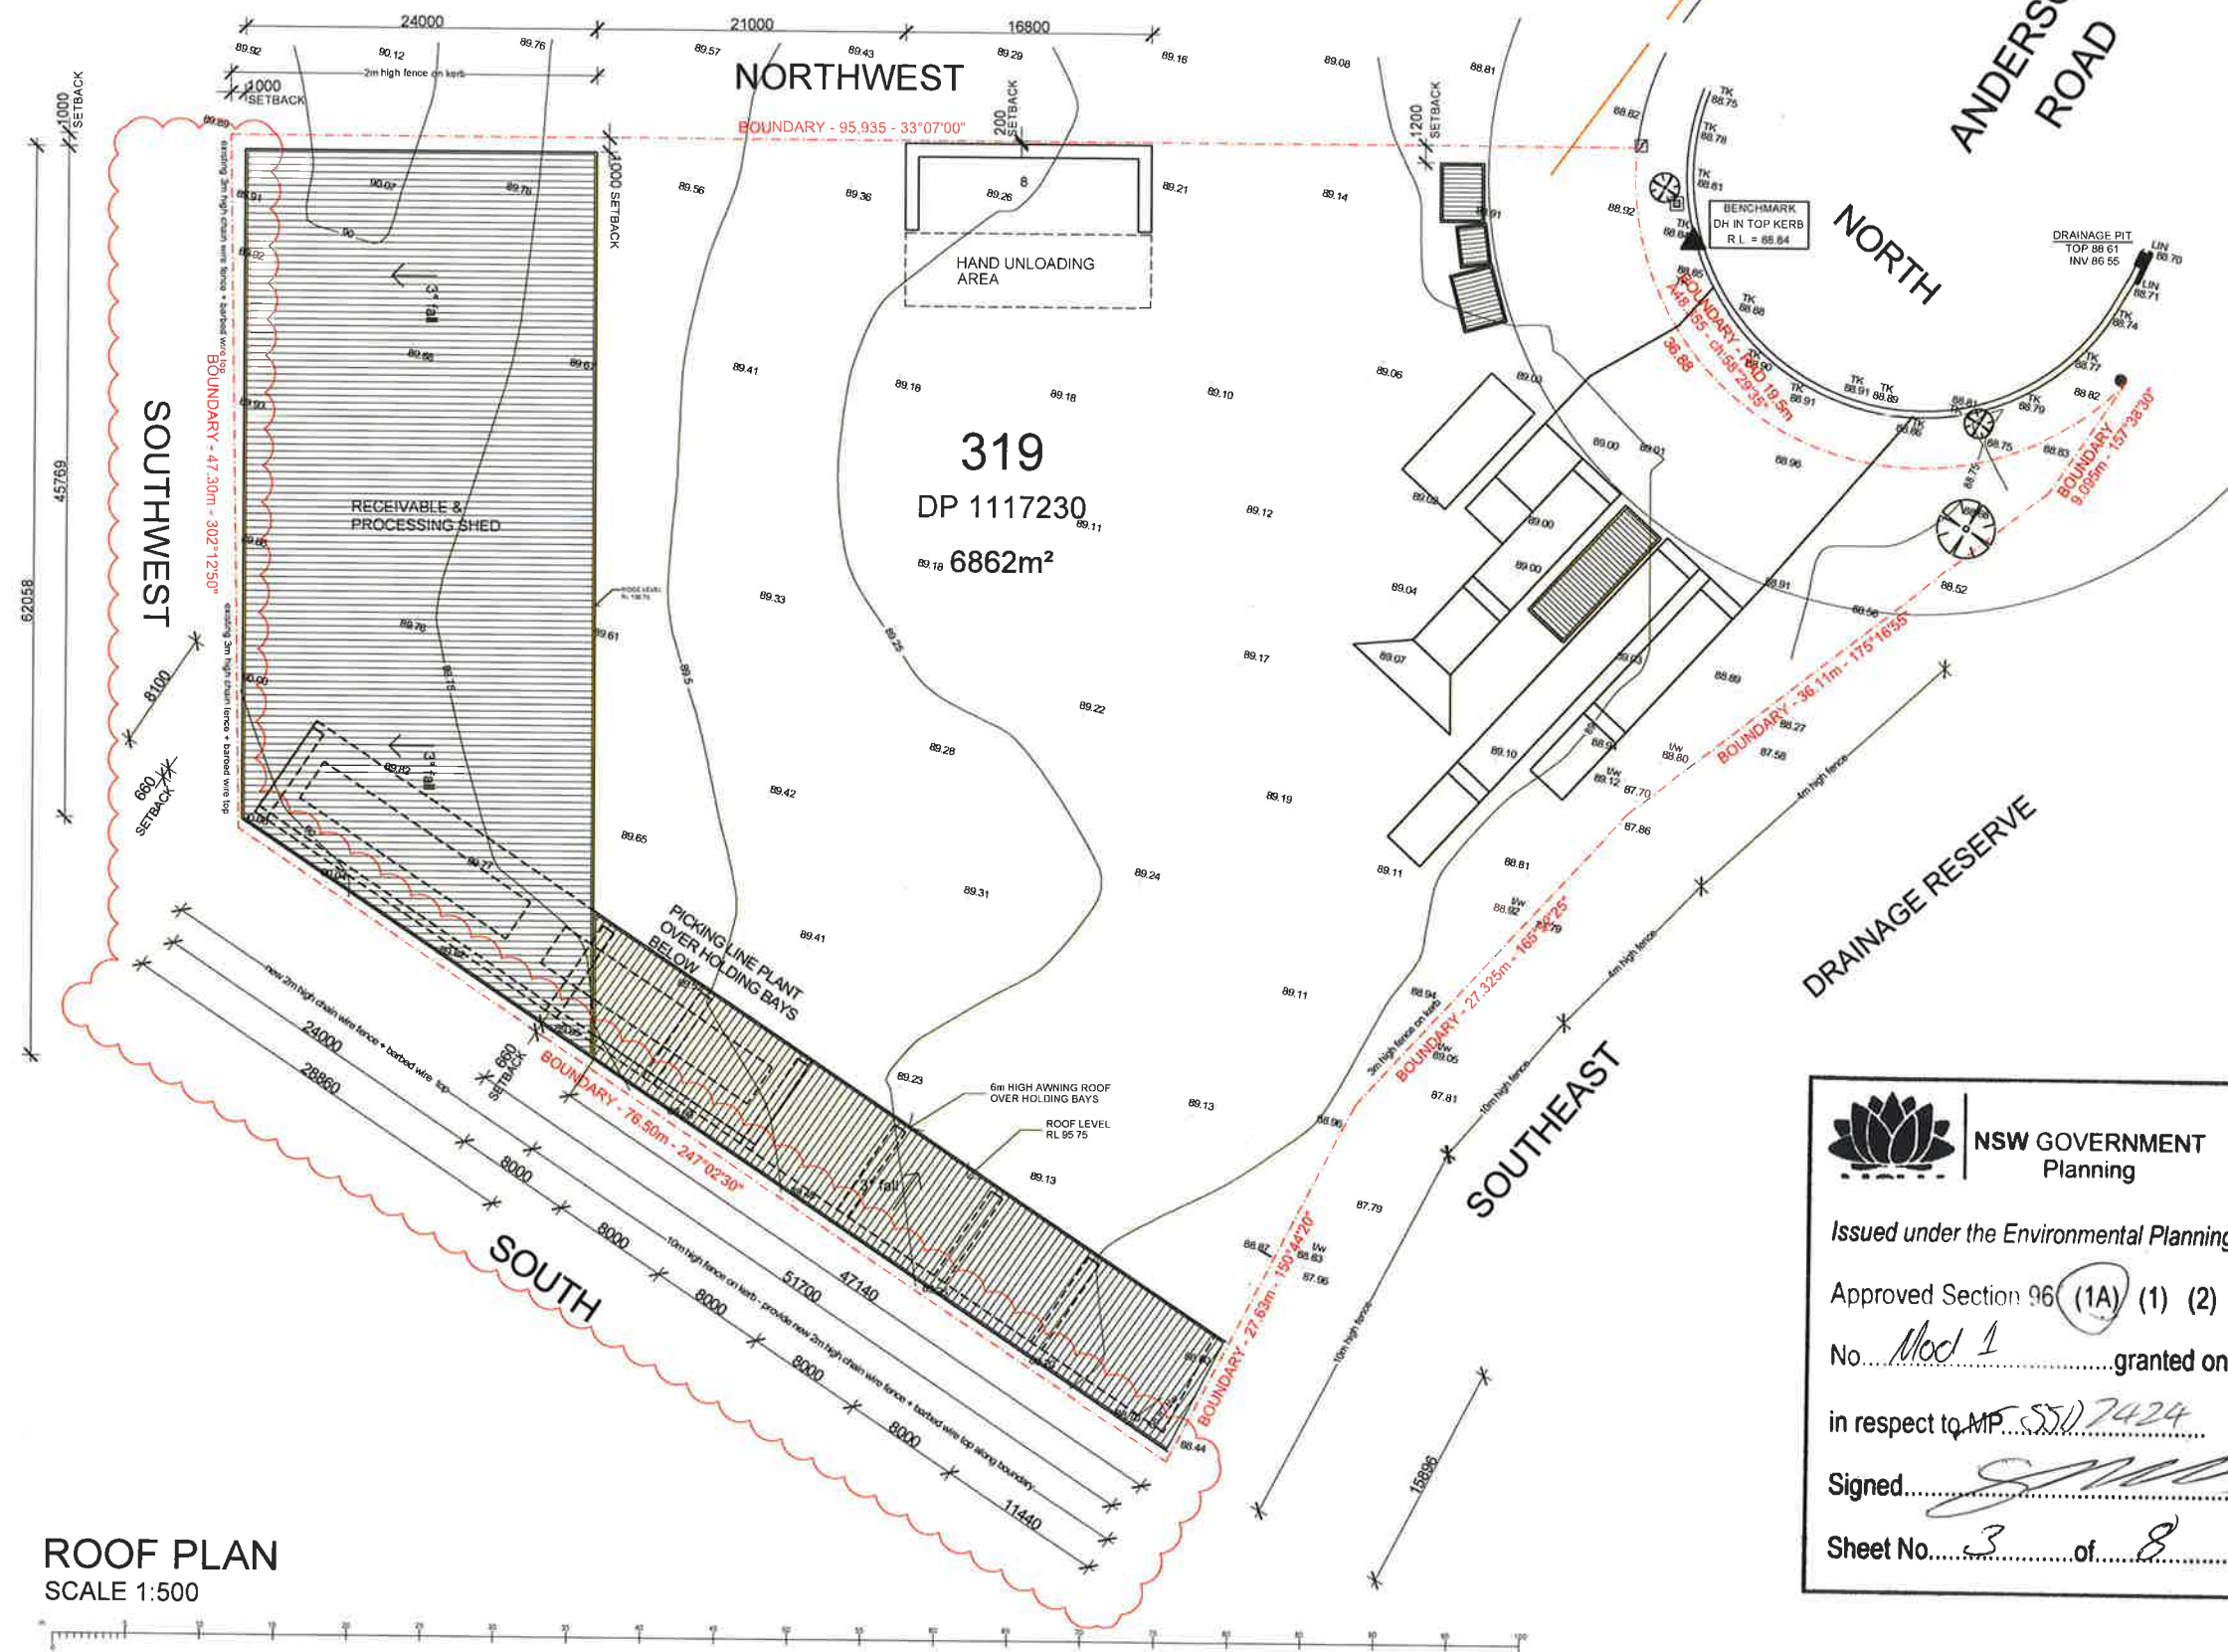

ROOF PLAN  
SCALE 1:500

**NSW GOVERNMENT**  
Planning

Issued under the Environmental Planning and Assessment Act 1979

Approved Section 96 (1A) (1) (2) Modification Application  
No. Mod 1 granted on the 10/9/18  
in respect to MP 5517424

Signed [Signature]  
Sheet No. 3 of 8

revision

A	02.02.16	ISSUED FOR GENERAL INFORMATION
B	04.03.16	ISSUED FOR GENERAL INFORMATION
C	06.05.16	ISSUED FOR GENERAL INFORMATION
D	23.05.16	ISSUED FOR GENERAL INFORMATION
E	18.08.16	ISSUED FOR GENERAL INFORMATION
F	28.04.17	ISSUED FOR GENERAL INFORMATION
G	20.02.18	ISSUED FOR GENERAL INFORMATION
H	10.05.18	ISSUED FOR GENERAL INFORMATION



notes  
All dimensions and setbacks to be verified prior to commencement  
DO NOT SCALE measurements off drawings  
Figured dimensions to be used at all times  
IF IN DOUBT - ASK  
All enclosures or discrepancies to be notified to the architect

scale 1:100 @ A3  
Project Architect

L2 - 60 PARK STREET  
SYDNEY NSW 2000  
P 02 5267 2000  
W www.chaninadeign.com.au

date APRIL 2013  
drawn SS


project PROPOSED WASTE TRANSFER STATION  
52 ANDERSON ROAD  
SMEATON GRANGE

drawing title ROOF PLAN


FOR DA APPROVAL  
J15306 DA 101 H




REFERENCES  
DRAWINGS TO BE READ IN CONJUNCTION WITH BUT NOT LIMITED TO ALL STORMWATER ENGINEERS, LANDSCAPE ARCHITECTS, AND OTHER ASSOCIATED PLANS & REPORTS

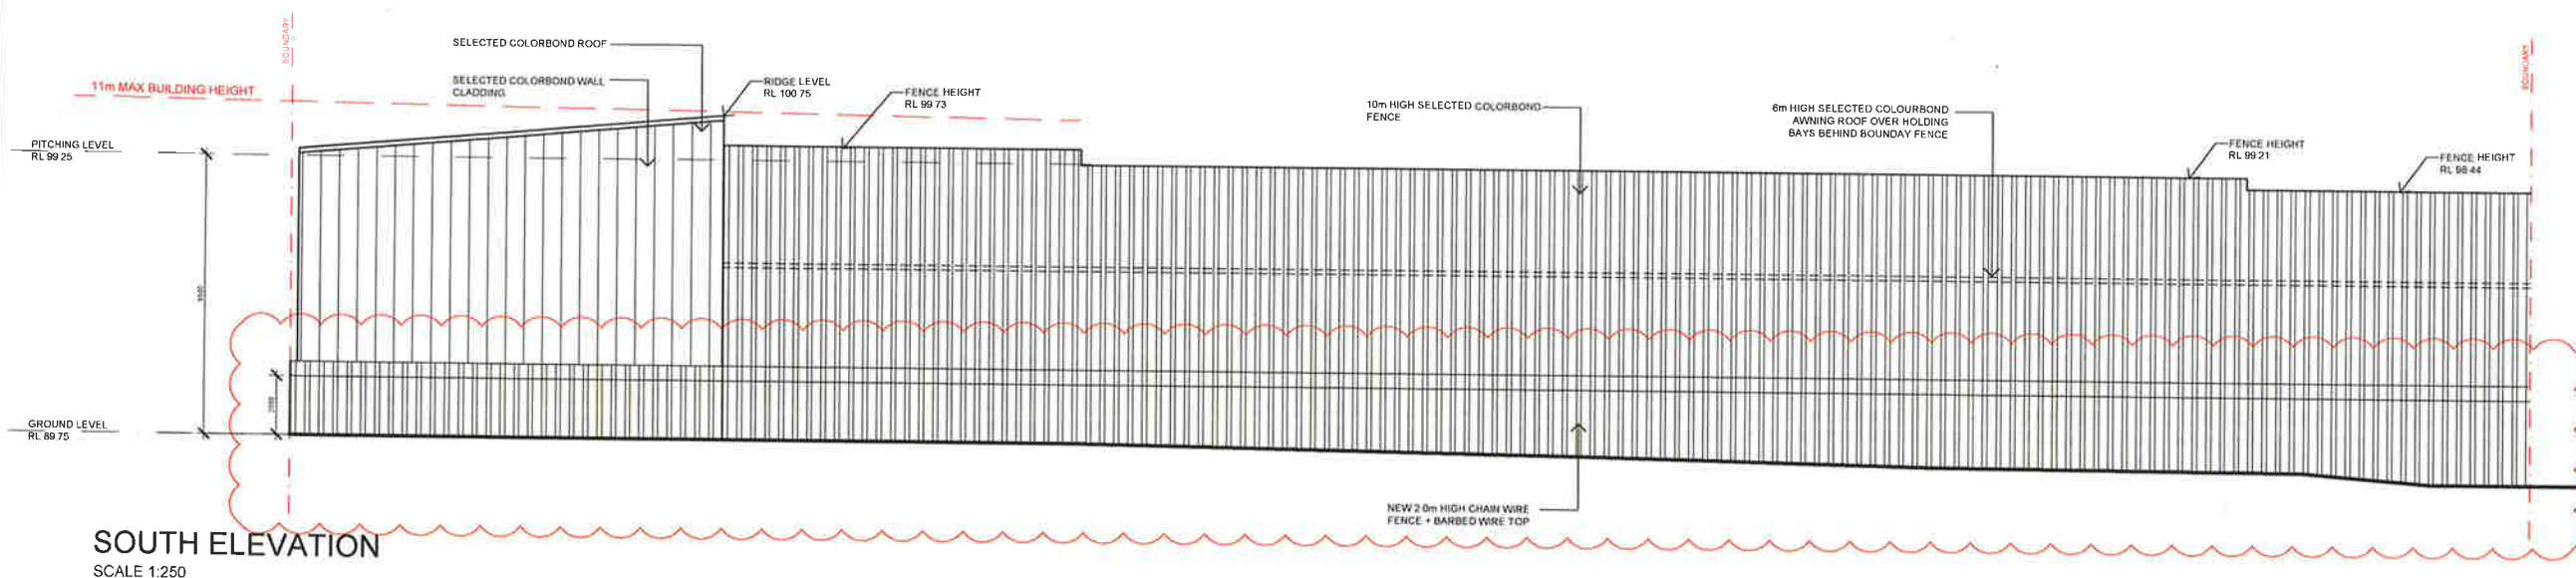

**SOUTH ELEVATION**  
SCALE 1:250

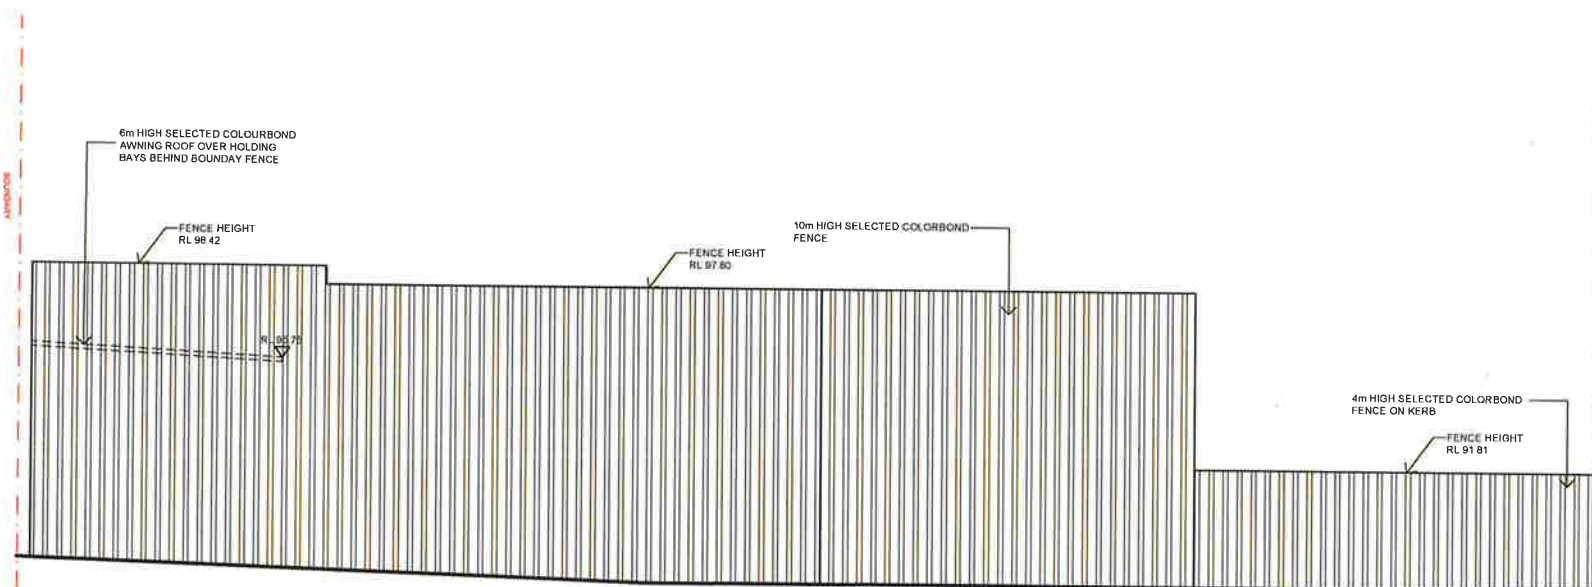

**SOUTH-EAST ELEVATION (PART 1)**  
SCALE 1:250

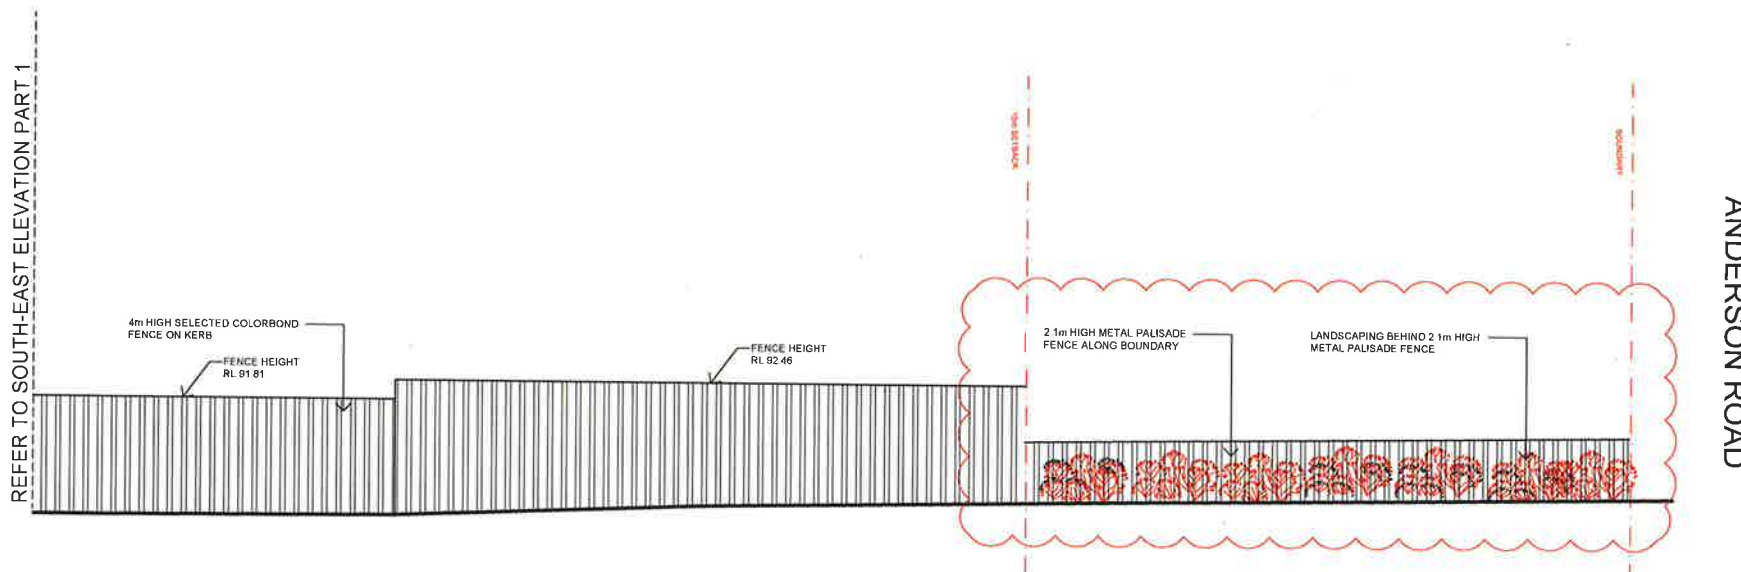

**SOUTH-EAST ELEVATION (PART 2)**  
SCALE 1:250

**NSW GOVERNMENT**  
Planning

Issued under the Environmental Planning and Assessment Act 1979

Approved Section 96 (1A) (1) (2) Modification Application  
No *Mod 1* granted on the *10/9/18*

in respect to MP *557724*

Signed *[Signature]*

Sheet No *4* of *8*

REFER TO SOUTH-EAST ELEVATION PART 2

revision	description
A	02.02.16 ISSUED FOR GENERAL INFORMATION
B	04.03.16 ISSUED FOR GENERAL INFORMATION
C	06.05.16 ISSUED FOR GENERAL INFORMATION
D	23.05.16 ISSUED FOR GENERAL INFORMATION
E	18.08.16 ISSUED FOR GENERAL INFORMATION
F	28.04.17 ISSUED FOR GENERAL INFORMATION
G	20.02.18 ISSUED FOR GENERAL INFORMATION
H	10.05.18 ISSUED FOR GENERAL INFORMATION

notes  
All dimensions and setbacks to be verified prior to commencement  
DO NOT SCALE measurements off drawings  
Figured dimensions to be used at all times  
IF IN DOUBT - ASK  
All omissions or discrepancies to be notified to the architect

scale 1:100 @ A3  
Project Architect

L2 - 60 PARK STREET  
SYDNEY NSW 2000  
P. 02 9267 2000  
W. www.chaninedesign.com.au


copyright  
The copyright of this drawing together with any other documents prepared by CD Architects (CDA) remains the property of CDA. CDA gives no licence for the use of this drawing for the project for which it is intended. The user or any other party who reproduces or publishes this drawing without the written permission of CDA.

date APRIL 2013 drawn SS


project PROPOSED WASTE TRANSFER STATION  
52 ANDERSON ROAD  
SMEATON GRANGE

drawing title ELEVATIONS 1


FOR DA APPROVAL  
J15306 DA 200 H

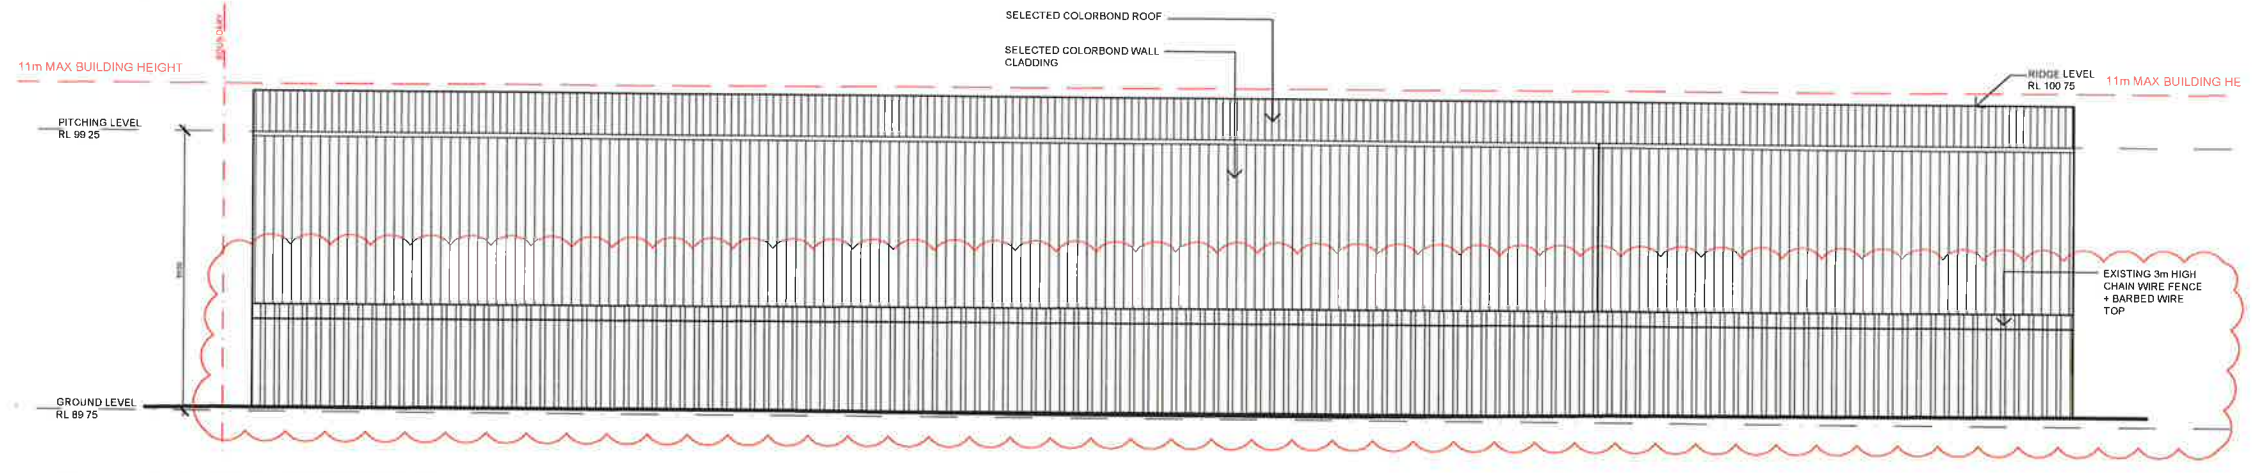


**SOUTH-WEST ELEVATION**  
SCALE 1:250

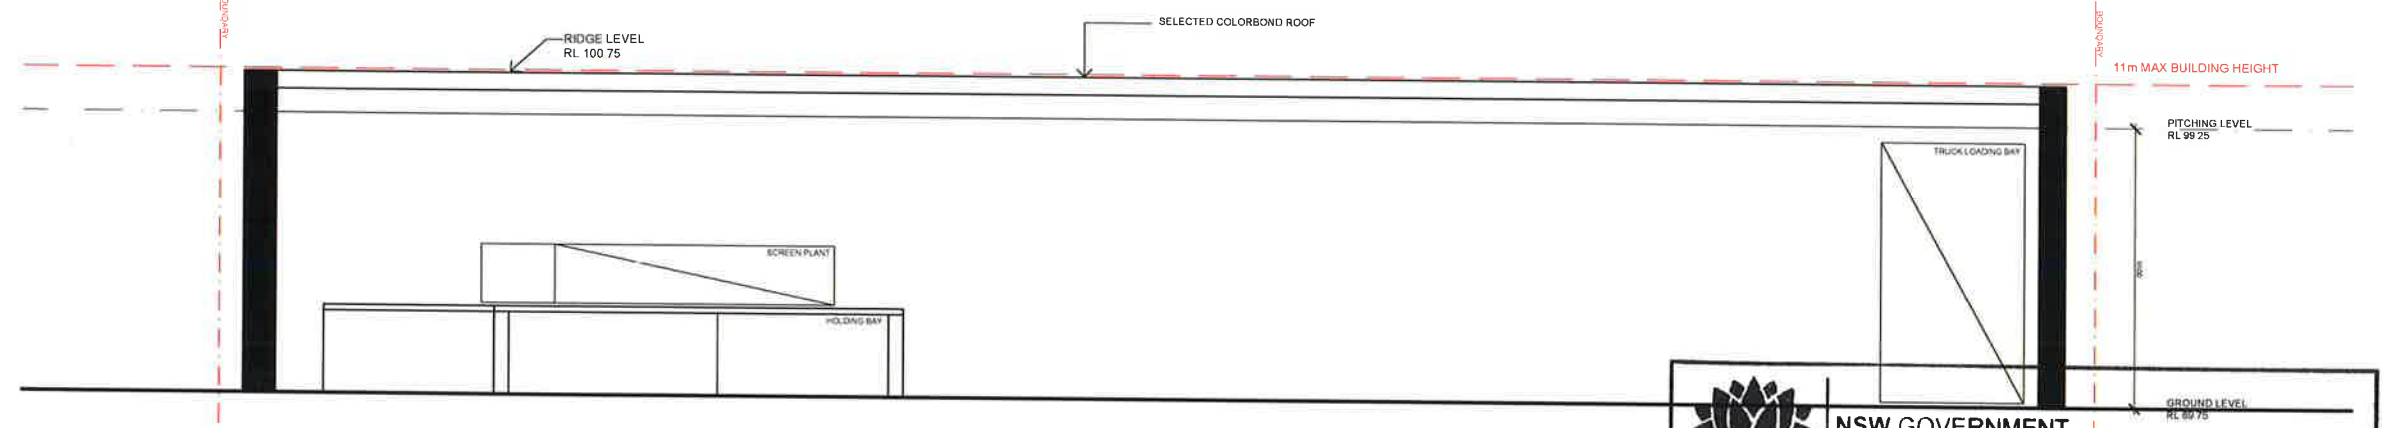

**NORTH EAST (SHED) ELEVATION**  
SCALE 1:250

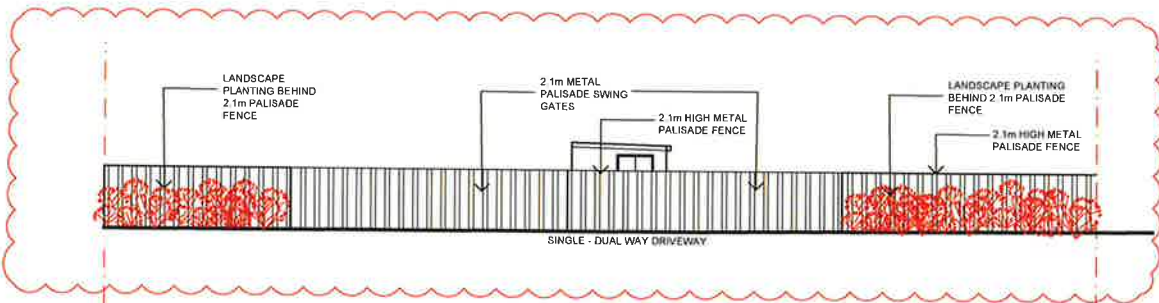

**NORTH (STREET FRONT) ELEVATION**  
SCALE 1:250

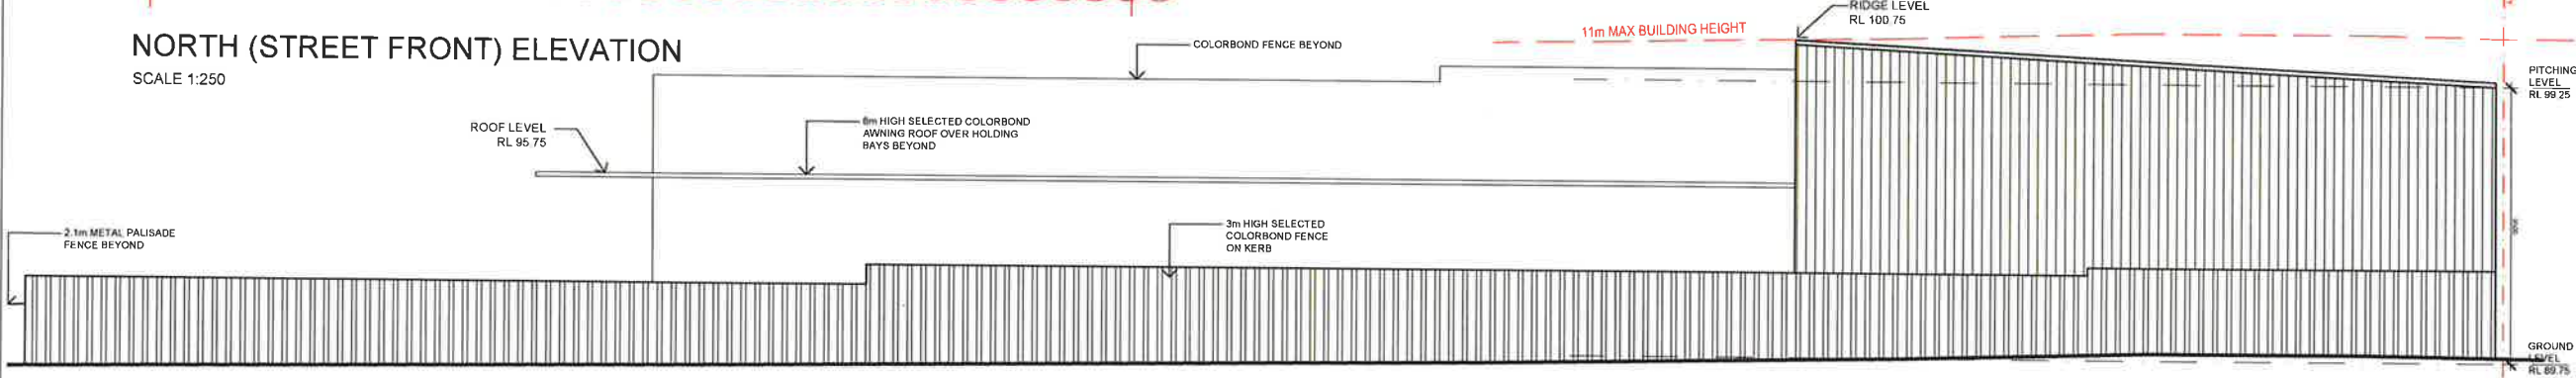

**NORTH-WEST ELEVATION**  
SCALE 1:250

**NSW GOVERNMENT**  
Planning

Issued under the Environmental Planning and Assessment Act 1979

Approved Section 96 (1A) (1) (2) Modification Application

No. *Mod 1* granted on the *10/9/18*

in respect to *MP 550 7424*

Signed *[Signature]*

Sheet No. *5* of *8*

**REFERENCES**

DRAWINGS TO BE READ IN CONJUNCTION WITH BUT NOT LIMITED TO ALL STORMWATER ENGINEERS, LANDSCAPE ARCHITECTS, AND OTHER ASSOCIATED PLANS & REPORTS

revision	description
A	02.02.16 ISSUED FOR GENERAL INFORMATION
B	04.03.16 ISSUED FOR GENERAL INFORMATION
C	06.05.16 ISSUED FOR GENERAL INFORMATION
D	23.05.16 ISSUED FOR GENERAL INFORMATION
E	18.08.16 ISSUED FOR GENERAL INFORMATION
F	28.04.17 ISSUED FOR GENERAL INFORMATION
G	20.02.18 ISSUED FOR GENERAL INFORMATION
H	10.05.18 ISSUED FOR GENERAL INFORMATION

**NOTES**

All dimensions and setbacks to be verified prior to commencement  
DO NOT SCALE measurements off drawings  
Figured dimensions to be used as all times  
IF IN DOUBT - ASK  
All omissions or discrepancies to be notified to the architect

scale: 1:100 @ A3

Project Architect

L2 - 60 PARK STREET  
SYDNEY NSW 2000  
P 02 9287 2000  
W www.channeldesign.com.au

copyright

The copyright of this drawing together with any other intellectual property rights, CD, ANDERSON & CO. retains the property of CD&A. CD&A grants license for the use of this information for the purpose of which it is intended. The license is not transferable without permission from CD&A.

date	drawn
APRIL 2013	SS

project:

**PROPOSED WASTE TRANSFER STATION  
52 ANDERSON ROAD  
SMEATON GRANGE**

drawing title

**ELEVATIONS 2**

FOR DA APPROVAL			
J15306	DA	201	H

plot no





NSW GOVERNMENT  
Planning

Issued under the Environmental Planning and Assessment Act 1979


Approved Section 66 (1A) (1) (2) Modification Application

No. *Mod 1* granted on the *10/9/12*


in respect to MP *597424*

Signed *[Signature]*


Sheet No. *6* of *8*

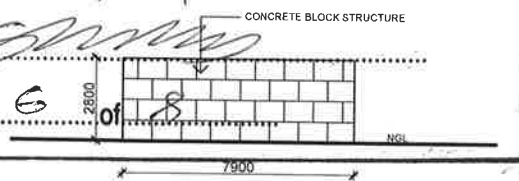


SIDE ELEVATION  
SCALE 1:250

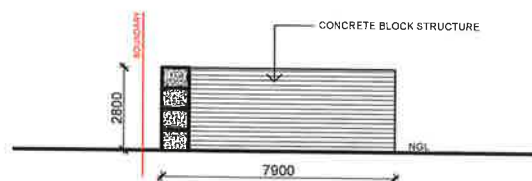


SECTION A  
SCALE 1:250

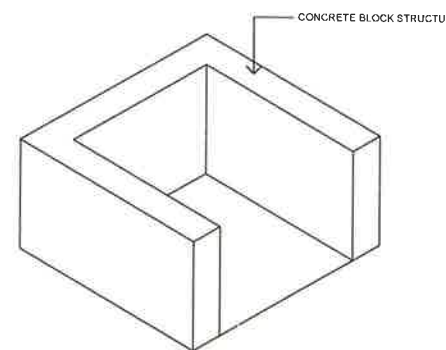

ISOMETRIC VIEW  
SCALE 1:250

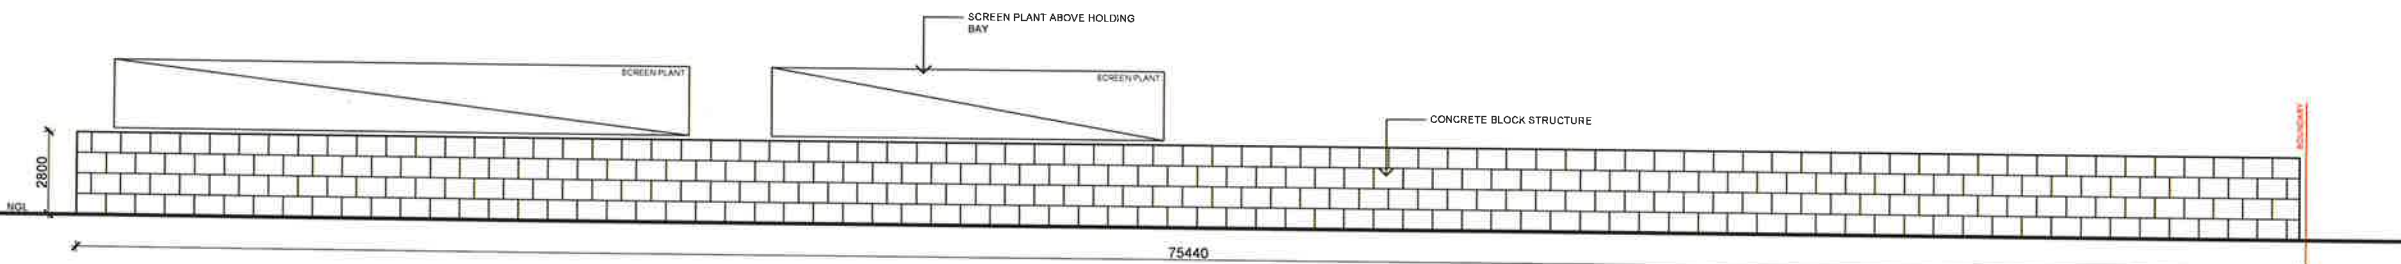

SOUTH ELEVATION  
SCALE 1:250

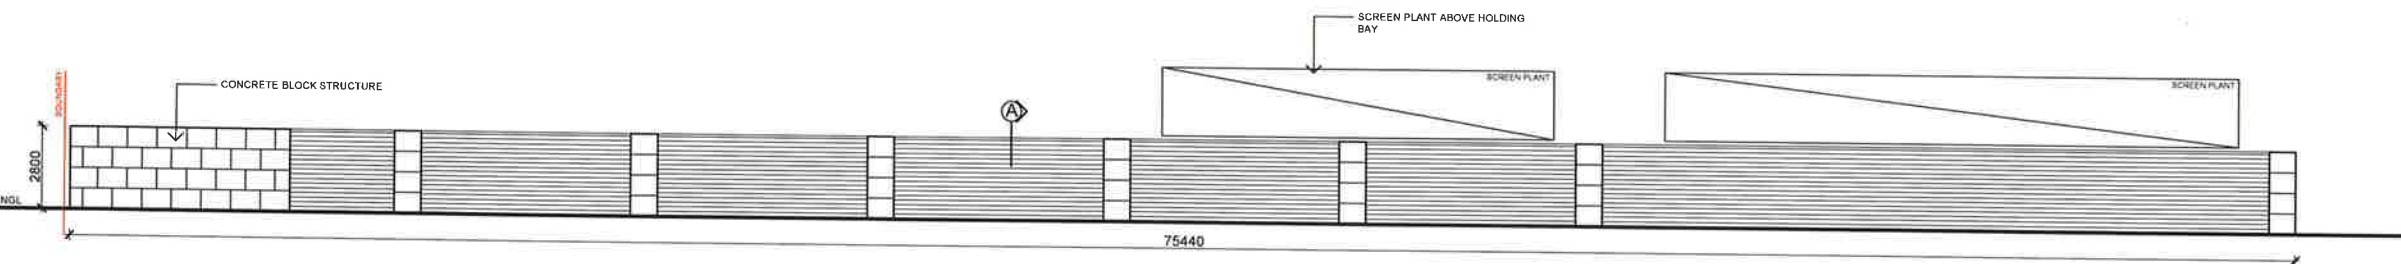


NORTH ELEVATION  
SCALE 1:250

REFERENCES  
DRAWINGS TO BE READ IN CONJUNCTION WITH BUT NOT LIMITED TO ALL STORMWATER ENGINEERS, LANDSCAPE ARCHITECTS, AND OTHER ASSOCIATED PLANS & REPORTS

revision	description
A	02 02 16 ISSUED FOR GENERAL INFORMATION
B	04 03 16 ISSUED FOR GENERAL INFORMATION
C	06 05 16 ISSUED FOR GENERAL INFORMATION
D	23 05 16 ISSUED FOR GENERAL INFORMATION
E	18 08 16 ISSUED FOR GENERAL INFORMATION
F	28 04 17 ISSUED FOR GENERAL INFORMATION
G	20 02 18 ISSUED FOR GENERAL INFORMATION
H	10 05 18 ISSUED FOR GENERAL INFORMATION

notes  
All dimensions and setbacks to be verified prior to commencement  
DO NOT SCALE measurements off drawings  
Figured dimensions to be used at all times  
IF IN DOUBT - ASK  
All omissions or discrepancies to be notified to the architect

 

Project Architect

L2 - 60 PARK STREET  
SYDNEY NSW 2000  
P 02 9267 2000  
W www.chainedesign.com.au

copy/gnl  
The copyright of this drawing together with any other documents prepared by CHA Architects (CHA) remain the property of CHA. CHA is not to be held responsible for the use of this drawing for the project to which it is intended. This license is not transferable without permission from CHA.

DATE APRIL 2013 DRAWN SS

PROJECT PROPOSED WASTE TRANSFER STATION  
52 ANDERSON ROAD  
SMEATON GRANGE


DRAWING TITLE DETAILS SHEET 1

FOR DA APPROVAL  
J15306 DA 500 F


drawing no. rev.





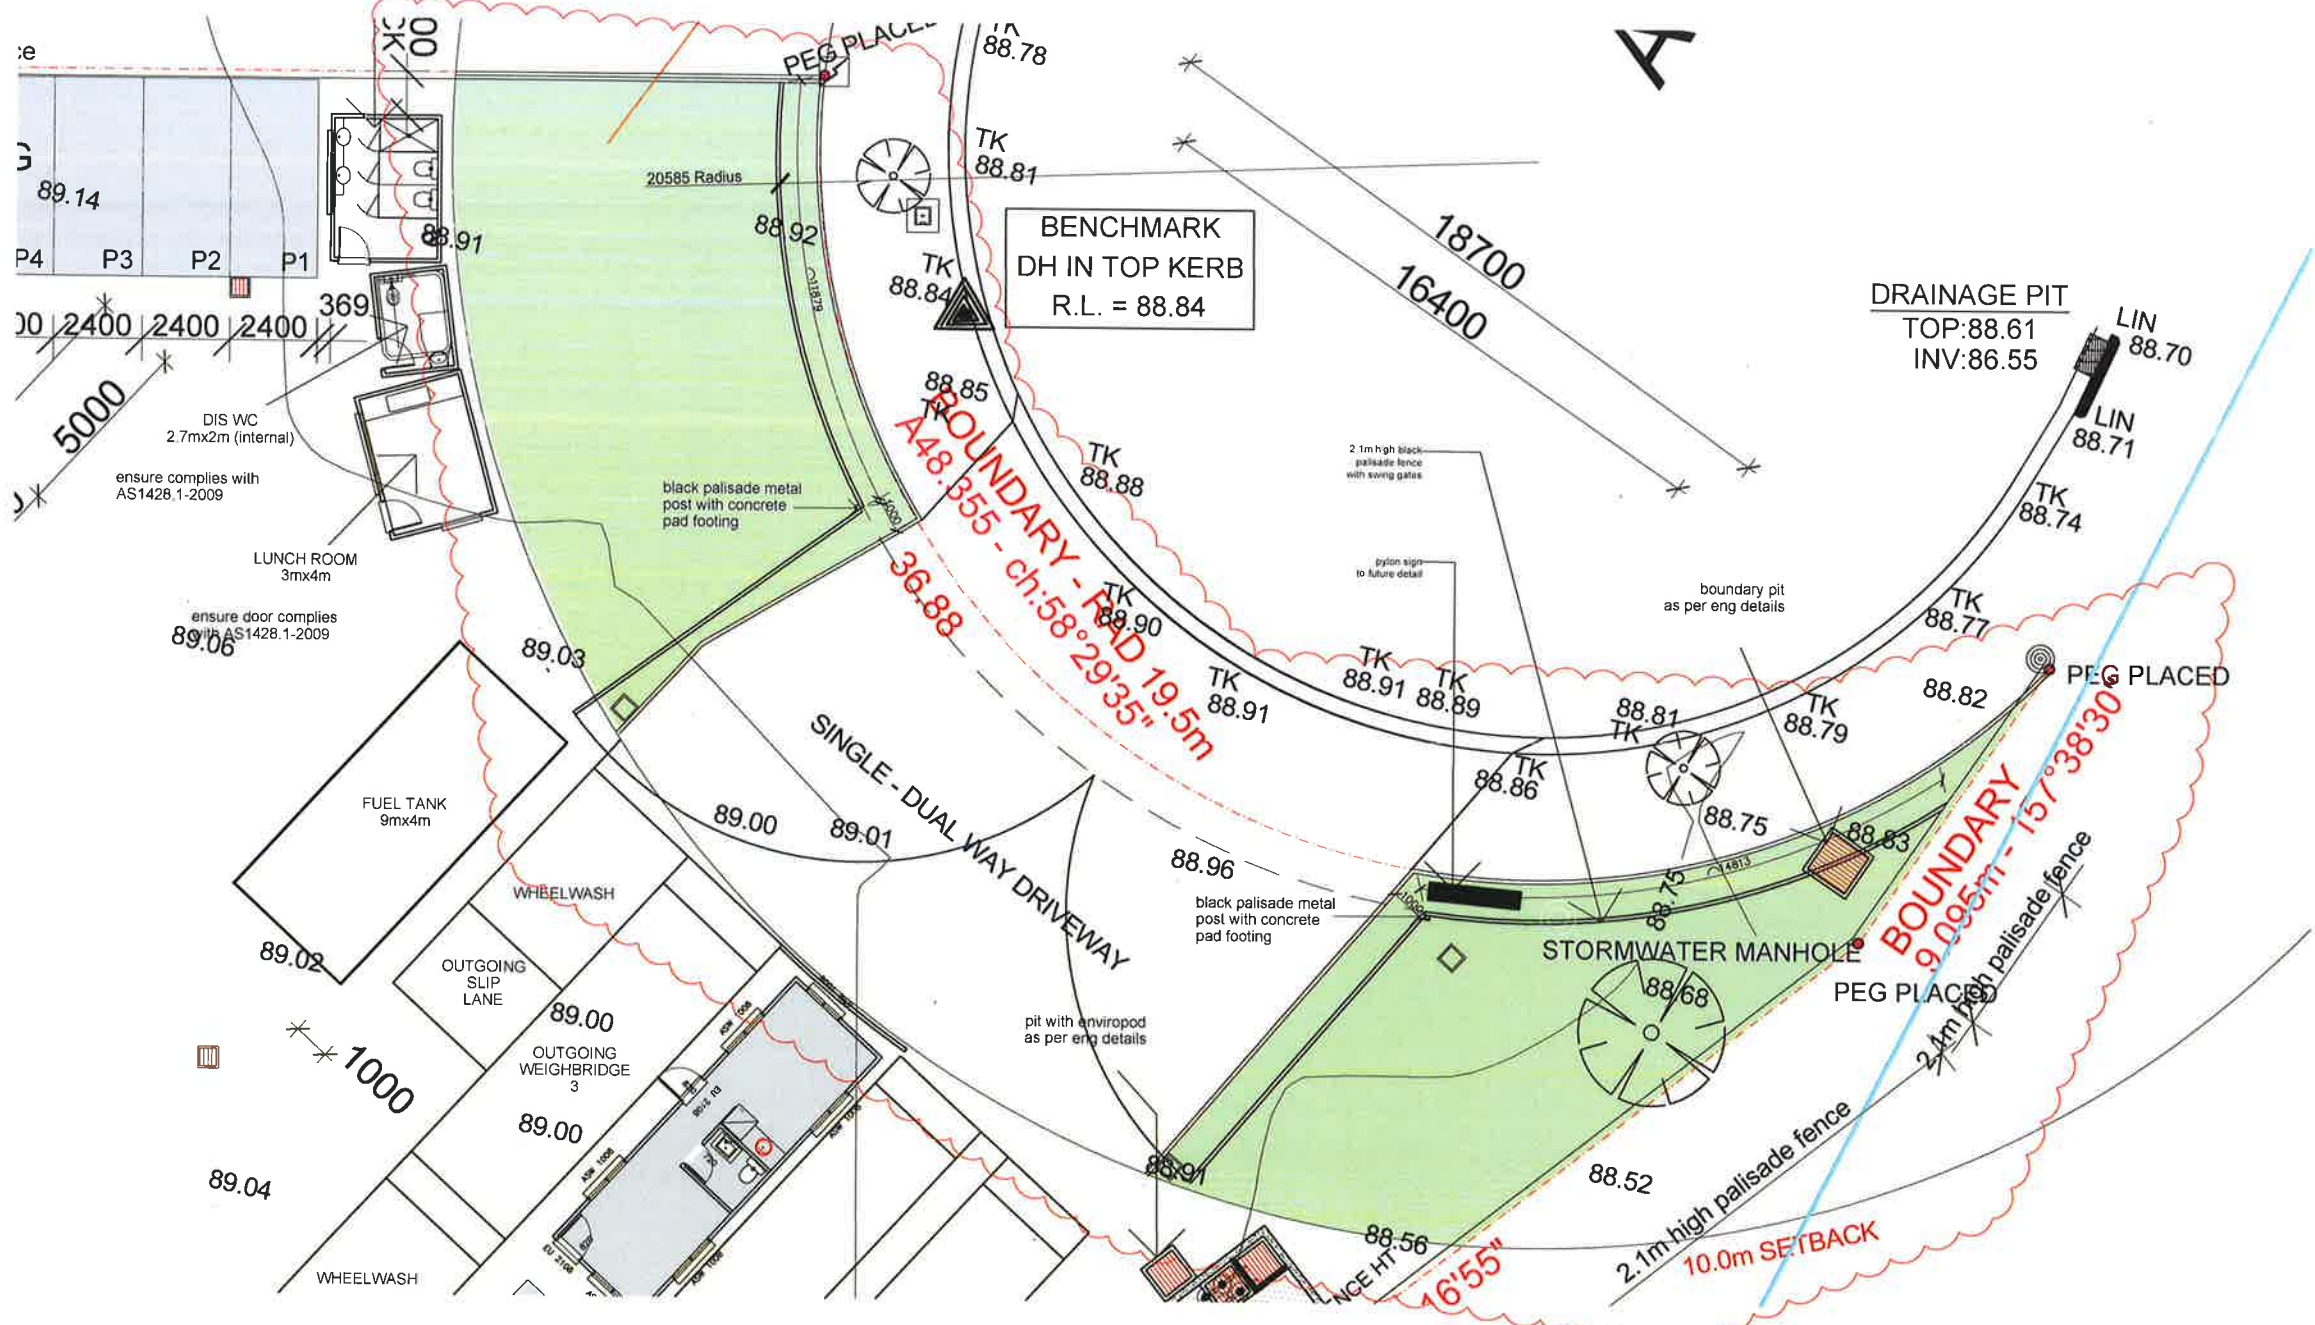

**FRONT FENCE DETAIL PLAN**  
SCALE 1:200

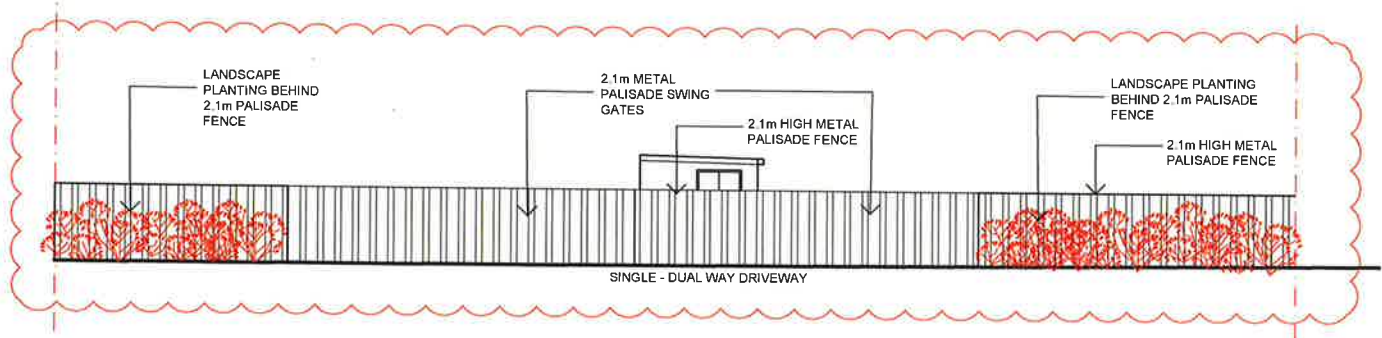

**FRONT FENCE ELEVATION**  
SCALE 1:200

**NSW GOVERNMENT Planning**

Issued under the Environmental Planning and Assessment Act 1979

Approved Section 96 (1A) (1) (2) Modification Application  
No. Mod 1 granted on the 10/9/18

in respect to MP 5517424

Signed [Signature]

Sheet No. 8 of 8

**REFERENCES**  
DRAWINGS TO BE READ IN CONJUNCTION WITH BUT NOT LIMITED TO ALL STORMWATER ENGINEERS, LANDSCAPE ARCHITECTS, AND OTHER ASSOCIATED PLANS & REPORTS

revision	description
A	02.02.16 ISSUED FOR GENERAL INFORMATION
B	04.03.16 ISSUED FOR GENERAL INFORMATION
C	06.05.16 ISSUED FOR GENERAL INFORMATION
D	23.05.16 ISSUED FOR GENERAL INFORMATION
E	18.08.16 ISSUED FOR GENERAL INFORMATION
F	28.04.17 ISSUED FOR GENERAL INFORMATION
G	20.02.18 ISSUED FOR GENERAL INFORMATION
H	10.05.18 ISSUED FOR GENERAL INFORMATION

**NOTES**  
All dimensions and setbacks to be verified prior to commencement  
DO NOT SCALE measurements of drawings  
Figured dimensions to be used at all times  
IF IN DOUBT - ASK  
All omissions or discrepancies to be notified to the architect

scale: 1:100 @ A3

Project Architect

L2 - 60 PARK STREET  
SYDNEY NSW 2000  
P 02 9287 2000  
W www.charnedeign.com.au

copyright

The copyright of this drawing together with any other documents prepared by CO Architects (CCA) remains the property of CCA. CCA grants licence for the use of this document for the purpose for which it is intended. The licence is not transferable without approval from CCA.

date	drawn
APRIL 2013	SS

project:  
PROPOSED WASTE TRANSFER STATION  
52 ANDERSON ROAD  
SMEATON GRANGE

drawing title:  
FRONT FENCE DETAIL PLAN

FOR DA APPROVAL		
J15306	DA	502
job no	drawing no	rev